


GENERAL NOTES

1. THIS PLAN SHOWS TYPICAL LOCATIONS FOR ALL UTILITY INSTALLATIONS.
2. LOCATIONS OF EXISTING UTILITIES MUST BE FIELD LOCATED WITH THEIR RESPECTIVE OWNERS BEFORE MAKING NEW CONNECTIONS.

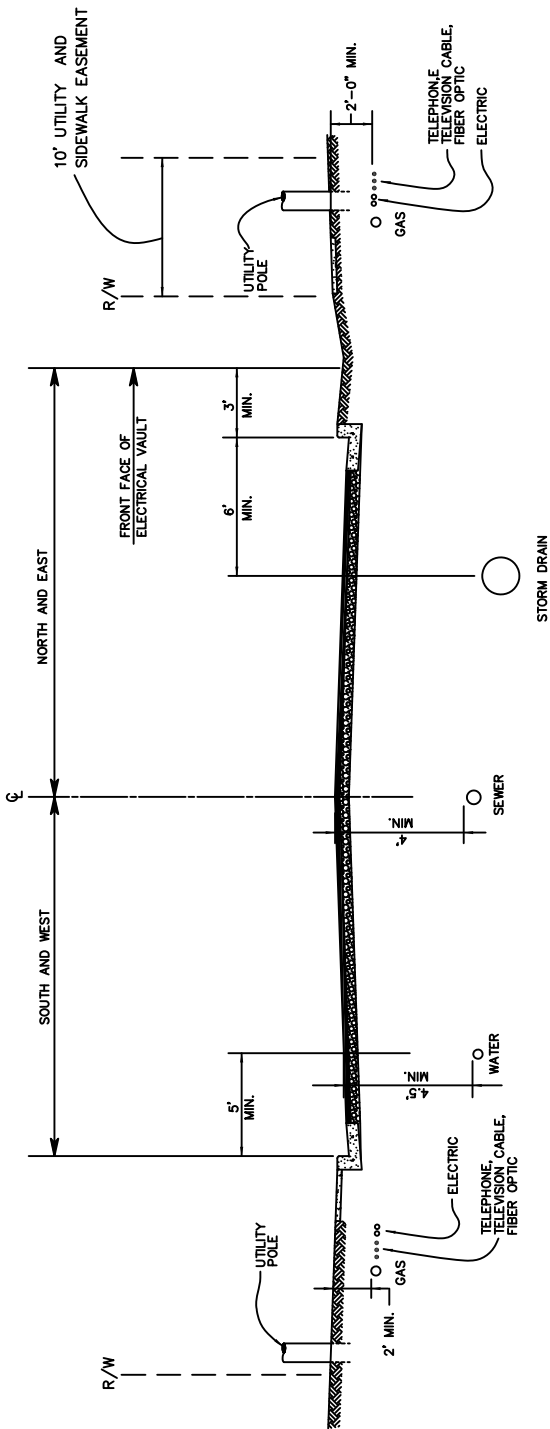

| REVISION | APPROVED | DATE |
|----------|----------|------|
|          |          |      |
|          |          |      |
|          |          |      |
|          |          |      |
|          |          |      |

CITY OF COEUR d'ALENE STANDARD DRAWING

**UTILITY LOCATIONS**

APPROVED BY:

*Chris Bodley* 3/27/18  
 CITY ENGINEER, PE 10804 DATE:

DWG NO. M-21