
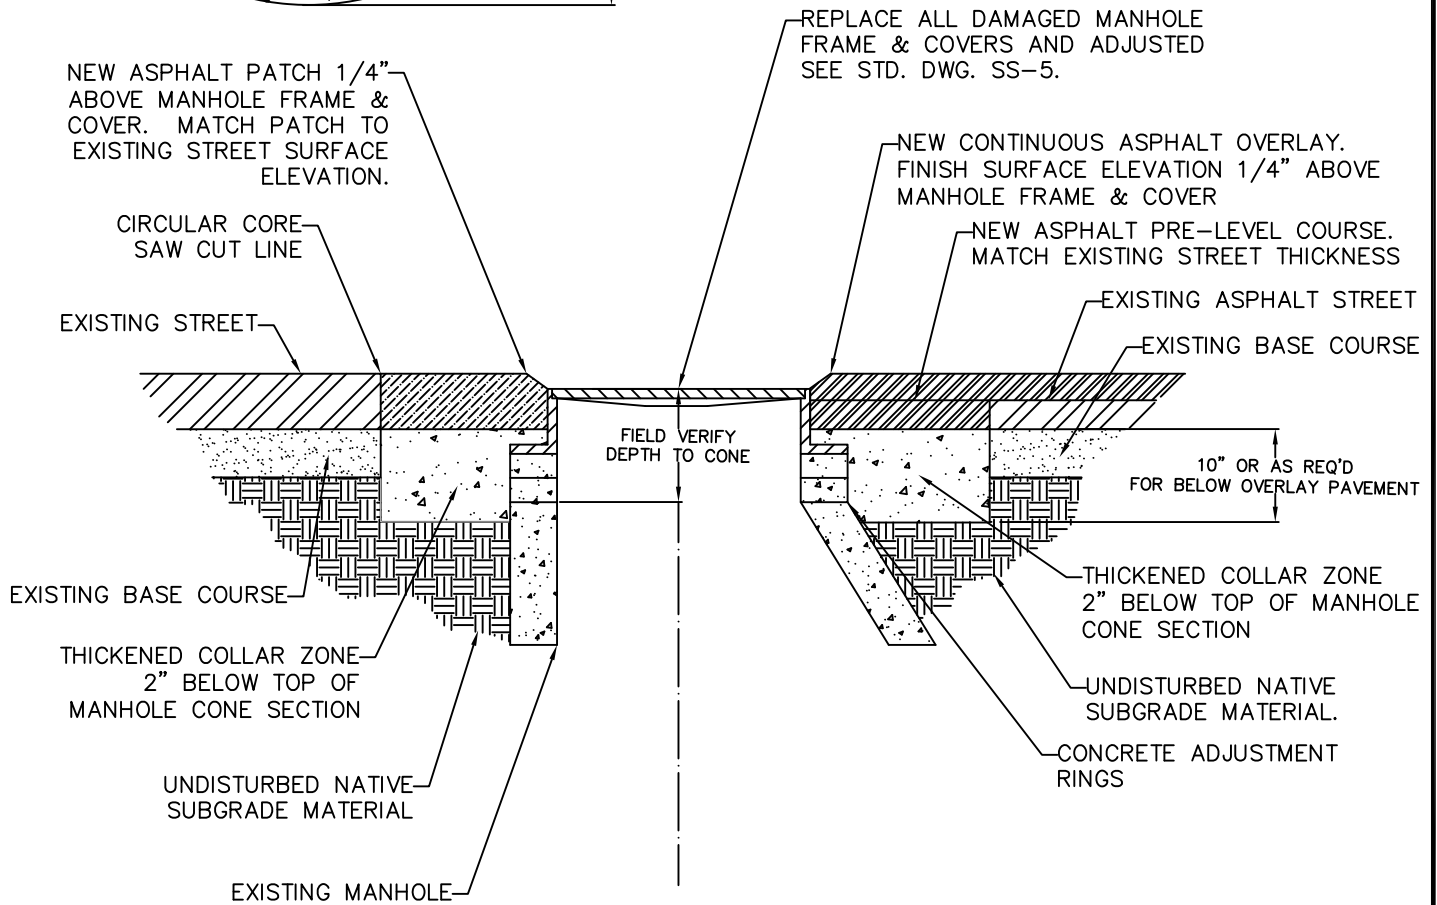


NOTES THIS DETAIL:

1. THICKENED COLLARS SHALL BE CONSTRUCTED AROUND AND OUTSIDE PREVIOUS DIAMOND-SHAPE ADJUSTMENT WITH CONTROL DENSITY FILL "CDF" 3 SACK MIX. ALLOW TO CURE PRIOR TO STREET OVERLAY OR PAVEMENT.
2. NO NATIVE, SUB-GRADE OR BASE COURSE MATERIAL MAY BE BACKFILLED AND COMPACTED WITHIN EXCAVATED THICKENED COLLAR ZONE. ALL DISTURBED MATERIAL SHALL BE REMOVED, HAULED AND DISPOSED OF OFFSITE.
3. ALL THICKENED COLLARS SHALL BE COMPLETED AND INSPECTED BY THE WASTEWATER UTILITY PRIOR TO PAVING. PROVIDE 48-HOUR NOTICE.

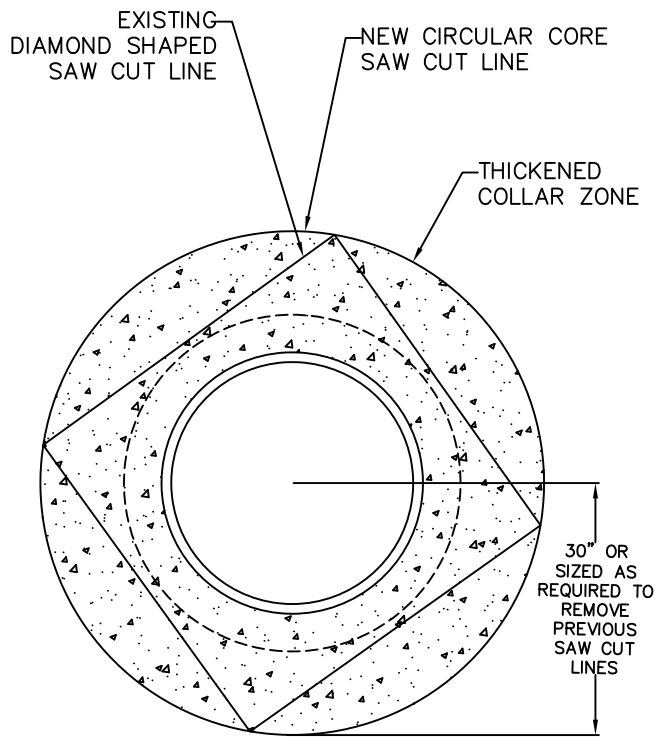

CITY OF COEUR D'ALENE STANDARD DRAWING

EXISTING MANHOLE THICKENED COLLAR

APPROVED BY:

Chris Bosley
CITY ENGINEER, PE 10804

10/1/24
DATE:

DWG NO.

SS-4B