


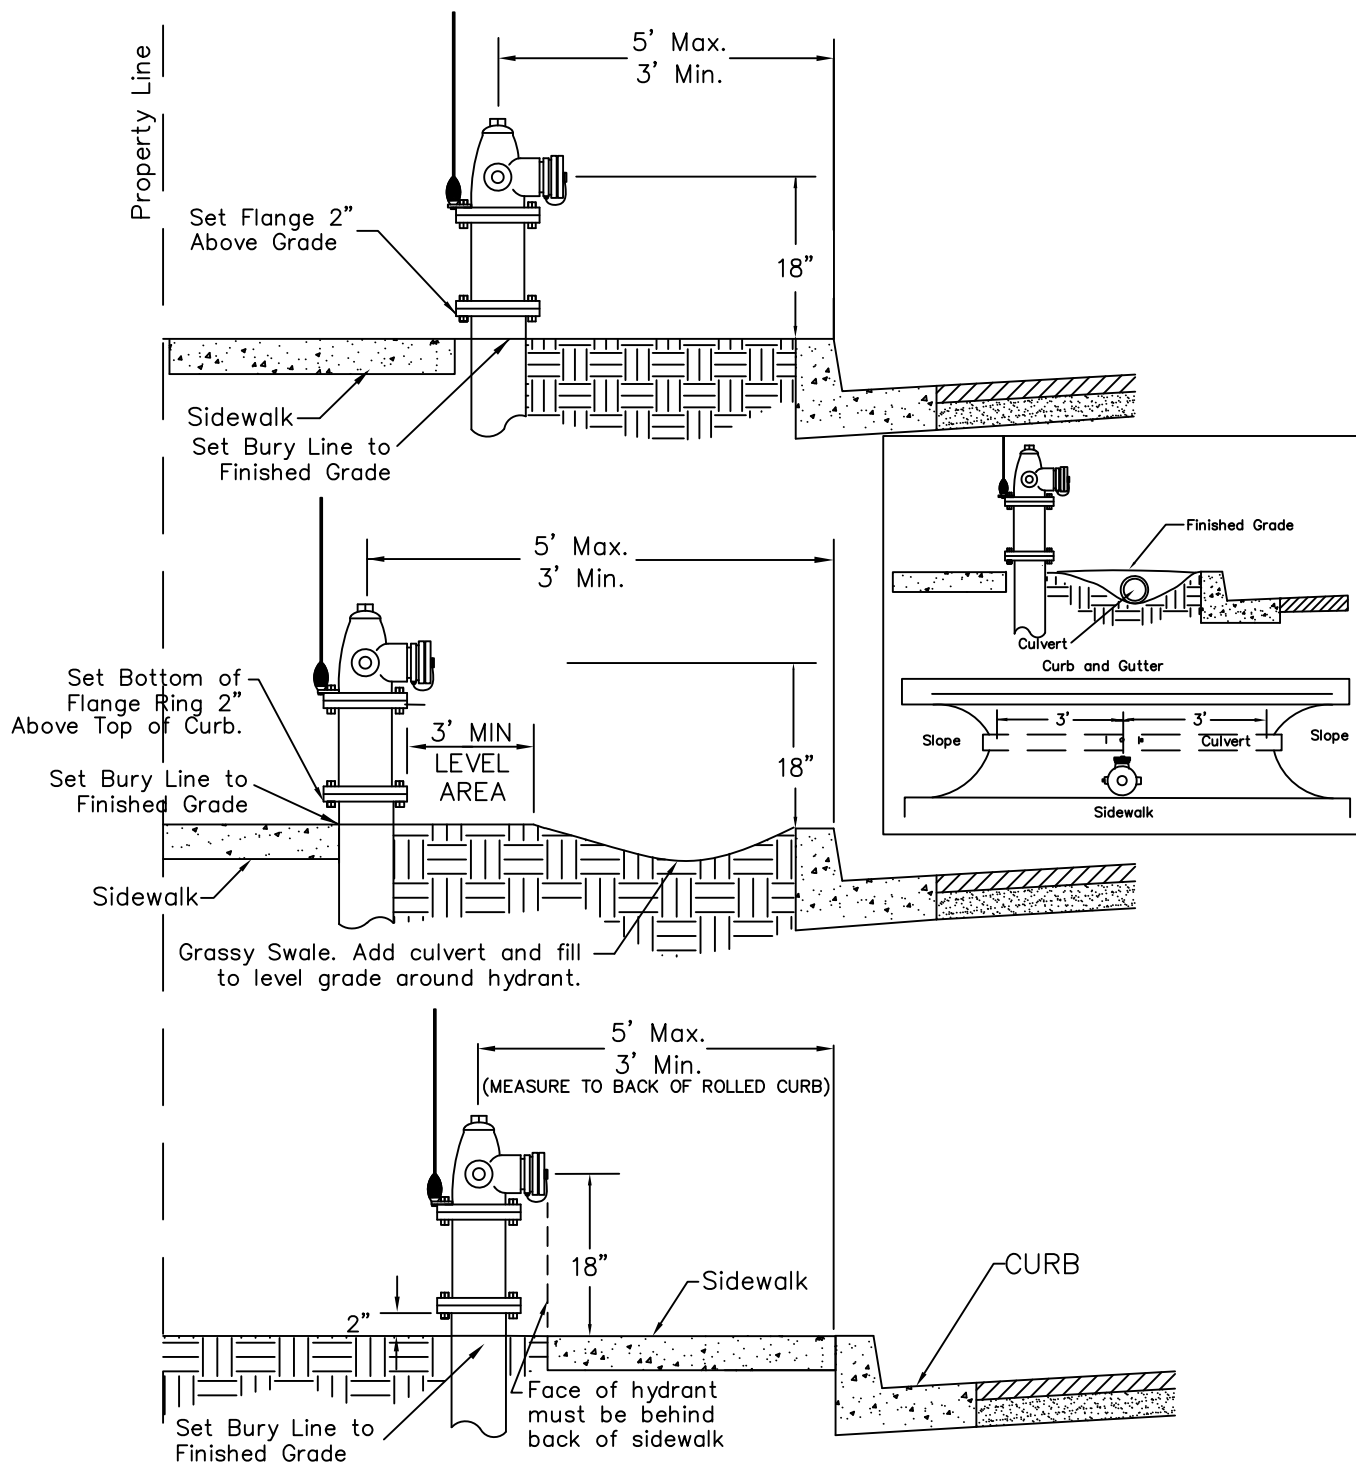

NOTES

1. When distance from hydrant to the top or toe of slope is less than 2 feet, special installation will be required by the City Engineer.
2. Where hydrant is not protected by a vertical face of curb protective posts are required. See standard drawing w-53
3. The centerline of the hydrant shall be located 5' minimum from curb return and 5' minimum from a driveway or any fixed obstruction.



CITY OF COEUR D'ALENE STANDARD DRAWING

FIRE HYDRANT LOCATIONS

APPROVED BY:

Chris Bushy
CITY ENGINEER, PE 10604

3/12/26
DATE:

DWG NO.

W-4