


Effective July 1, 2025, the City of Coeur d'Alene no longer permits the installation of new Double Check Valve Assembly (DCVA) backflow assemblies on landscape irrigation. Existing DCVA assemblies may be repaired in place. If the assembly cannot be repaired in place, a plumbing permit shall be obtained and an appropriate and approved backflow prevention assembly shall be installed. This standard drawing is provided for informational purposes only.

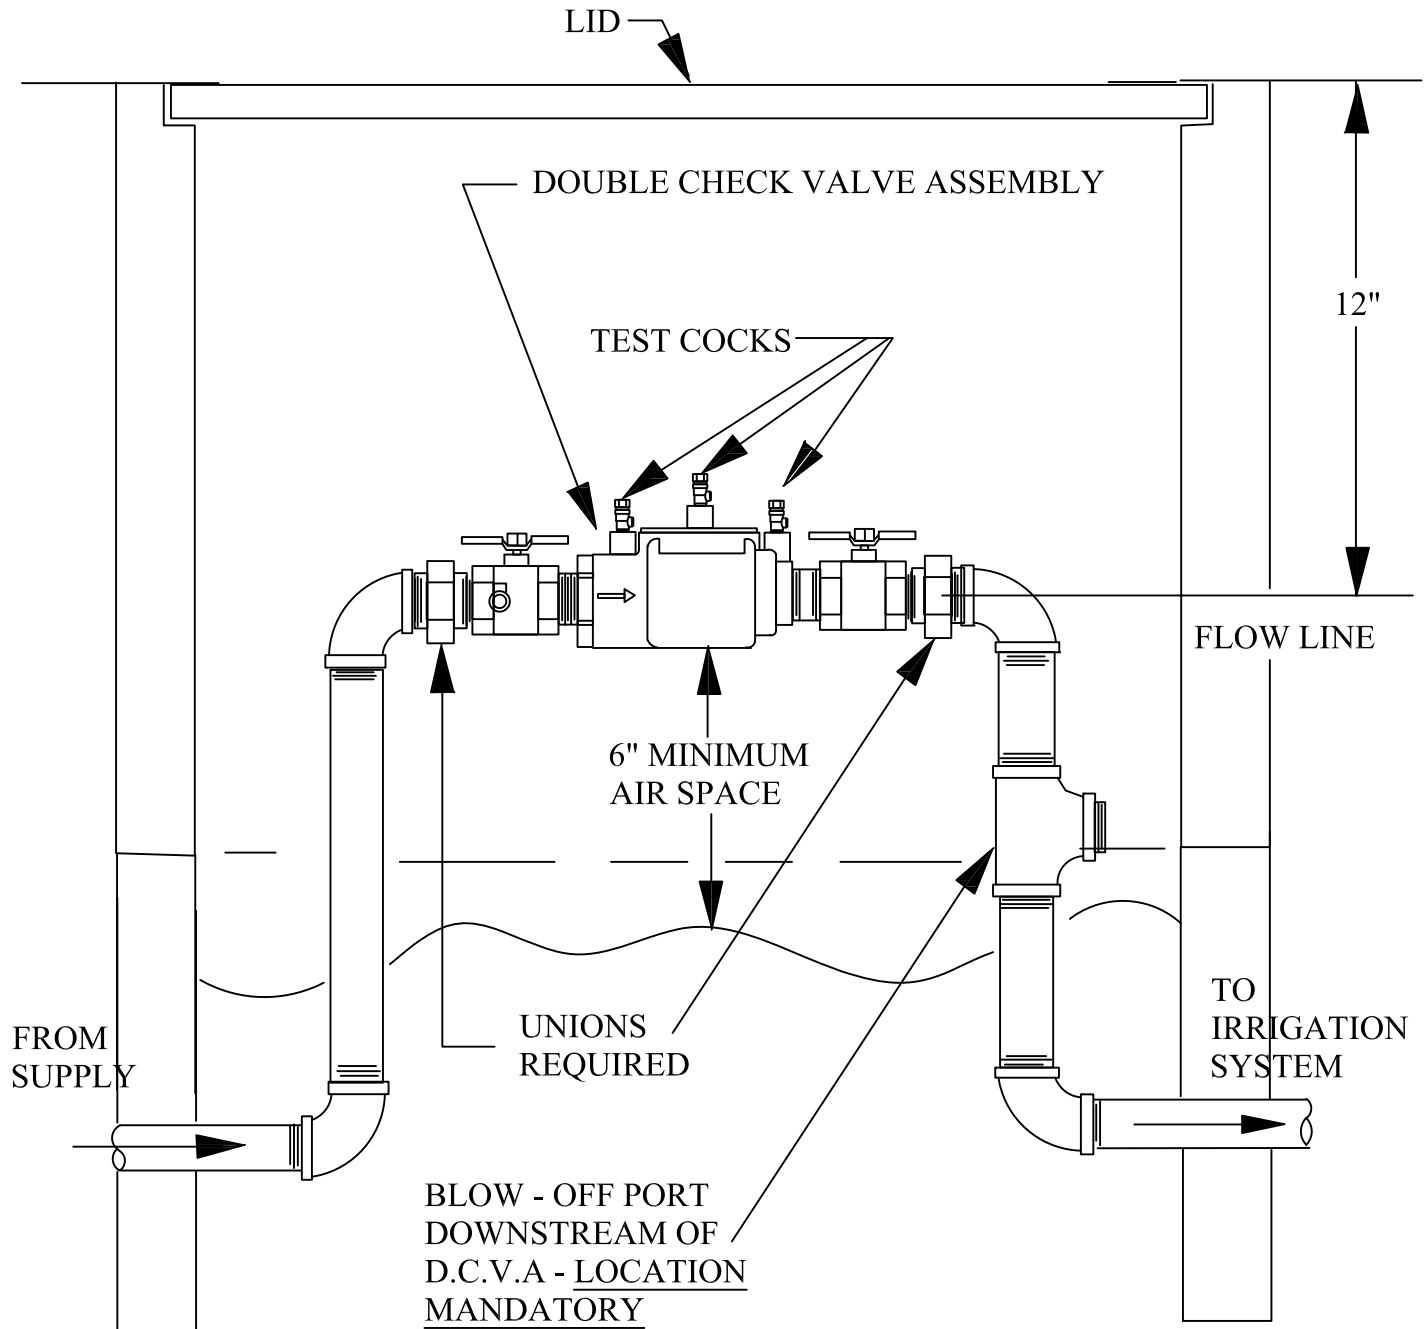

Note: There shall be no tees on the inside of the assembly.



CITY OF COEUR D'ALENE STANDARD DRAWING

**APPROVED DC FOR  
IRRIGATION INSTALLATION**

APPROVED BY:

*Chris Bushy* 3/13/26  
CITY ENGINEER, PE 10804 DATE:

DWG NO.

W-26