


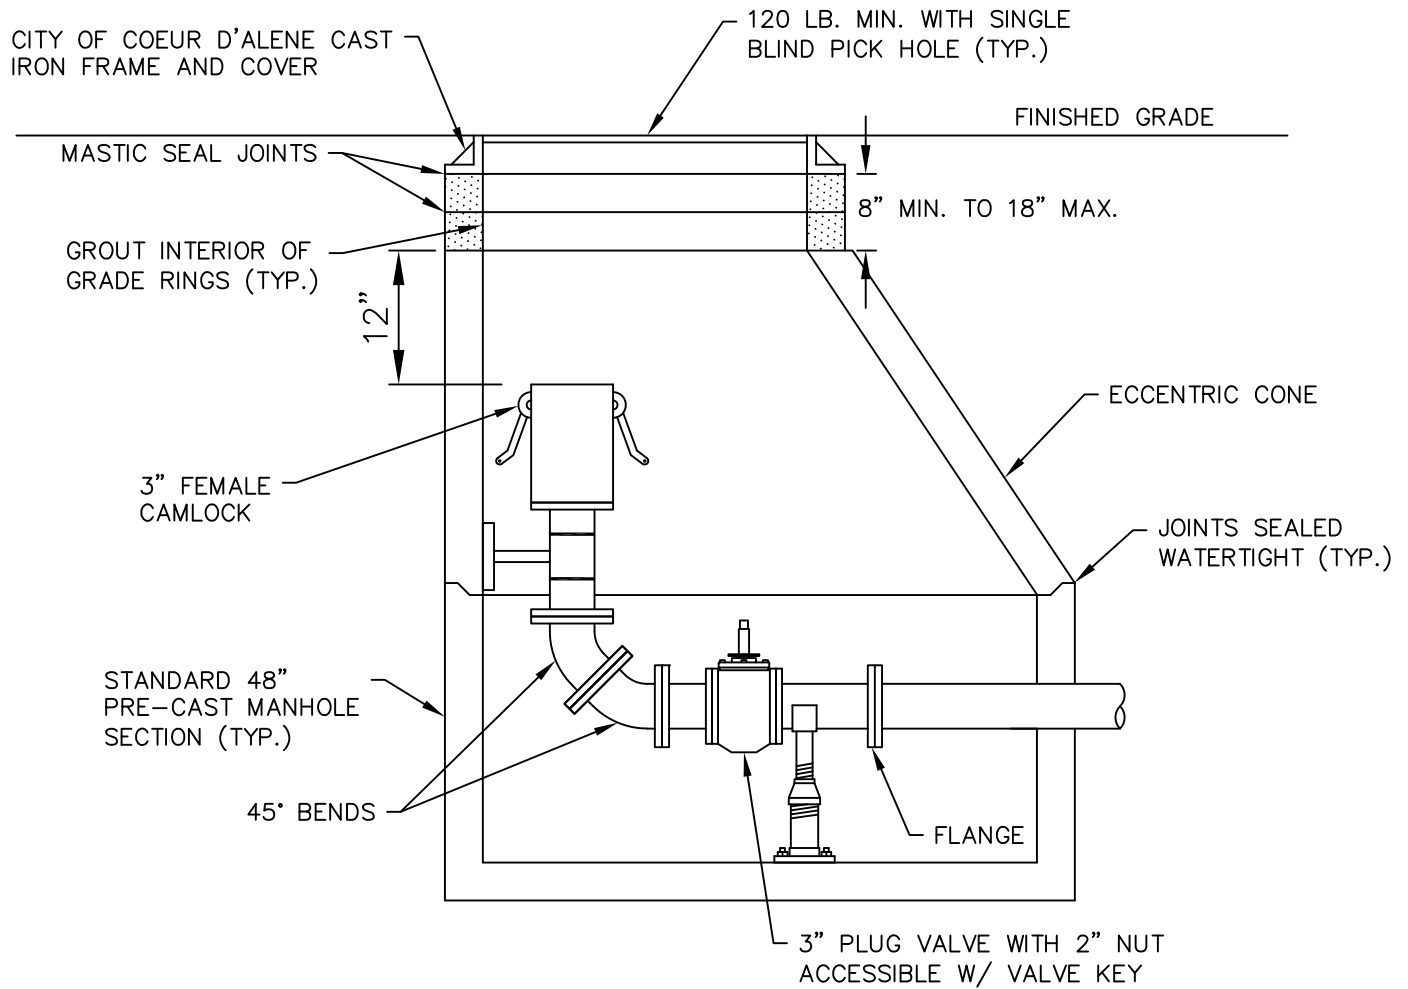

NOTE: ALL PIPING AND WALL SUPPORTS MUST BE STAINLESS STEEL



CITY OF COEUR D'ALENE STANDARD DRAWING

PRESSURE SEWER CLEANOUT

APPROVED BY:

Chris Bosley
CITY ENGINEER, PE 10804

5/27/26
DATE:

DWG NO.

SS-12