
2018 IRC: SECTION R3021.1 (IDAHO AMENDED CODE)

FIRE RATING OF EXTERIOR WALLS AND PROJECTIONS LESS THAN 3' FROM PROPERTY LINE

BUIDLING FACE

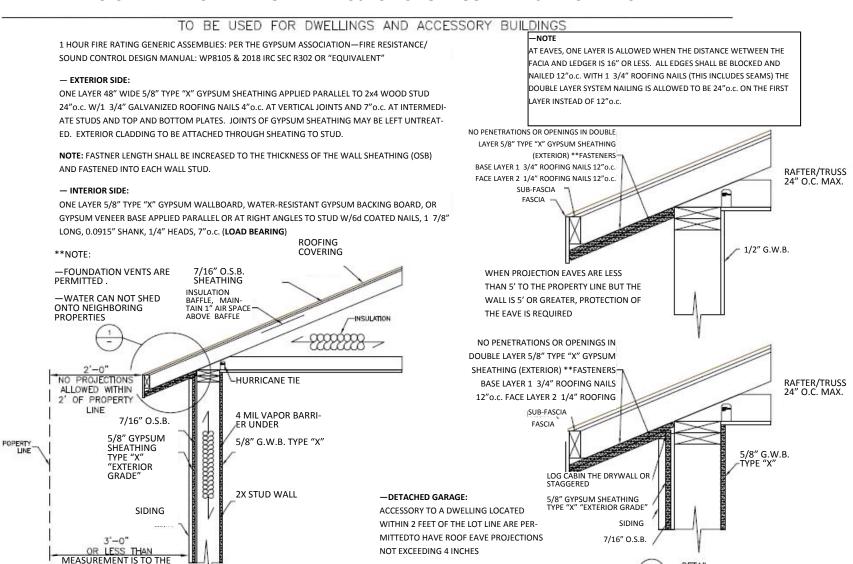

SCALE: 1/2"=1' DRAWN BY: LPB DATE: 1-19-10 SHEET 1 OF 2

DETAIL

SCALE: 1"=1"