



CITY OF COEUR D'ALENE STANDARD DRAWING

UTILITY LOCATIONS


APPROVED BY:

Chris Bosley
 CITY ENGINEER, PE 10804

10/1/24
 DATE:

DWG NO.

M-21

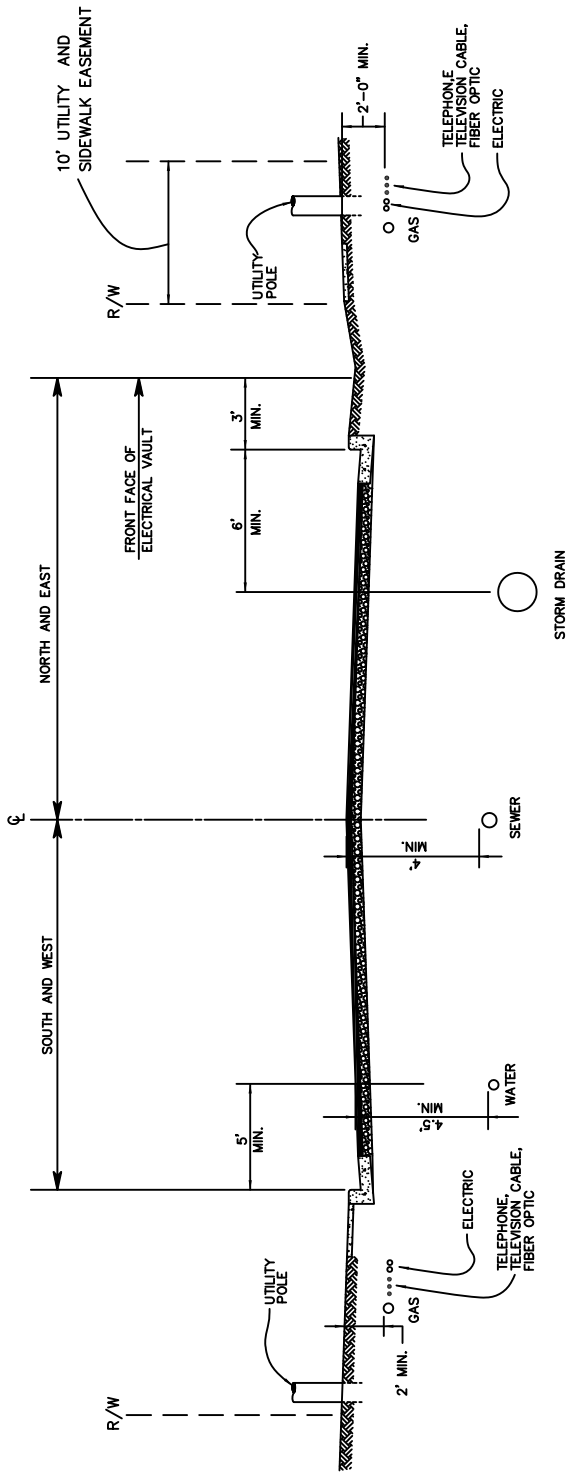

OBSERVE MINIMUM UTILITY SEPARATIONS

- A. A MINIMUM OF FIVE (5') FEET HORIZONTAL SEPARATION SHALL BE MAINTAINED FROM OTHER UTILITIES SUCH AS GAS, POWER, PHONE AND TV CABLE. PUBLIC UTILITIES WISHING TO INSTALL LINES WITHIN A PUBLIC UTILITY EASEMENT SHALL REQUIRE WRITTEN PERMISSION FROM THE CITY FOR ACCESS. THE CITY SHALL RETAIN THE RIGHT TO REQUIRE THE OTHER UTILITY TO VACATE THE EASEMENT SHOULD ANY CONFLICTS EXIST.
- B. THE STANDARD MINIMUM OF TEN (10') FEET FROM ANY NON-POTABLE LINE SHALL BE MAINTAINED. NO OTHER UTILITIES SHALL BE LAID IN OR OVER THE SAME TRENCH AS THE WATER MAIN AND SHALL OBSERVE THE MINIMUM FIVE (5') FOOT HORIZONTAL SEPARATION REQUIREMENTS.

GENERAL NOTES

- 1. THIS PLAN SHOWS TYPICAL LOCATIONS FOR ALL UTILITY INSTALLATIONS.
- 2. LOCATIONS OF EXISTING UTILITIES MUST BE FIELD LOCATED WITH THEIR RESPECTIVE OWNERS BEFORE MAKING NEW CONNECTIONS.