


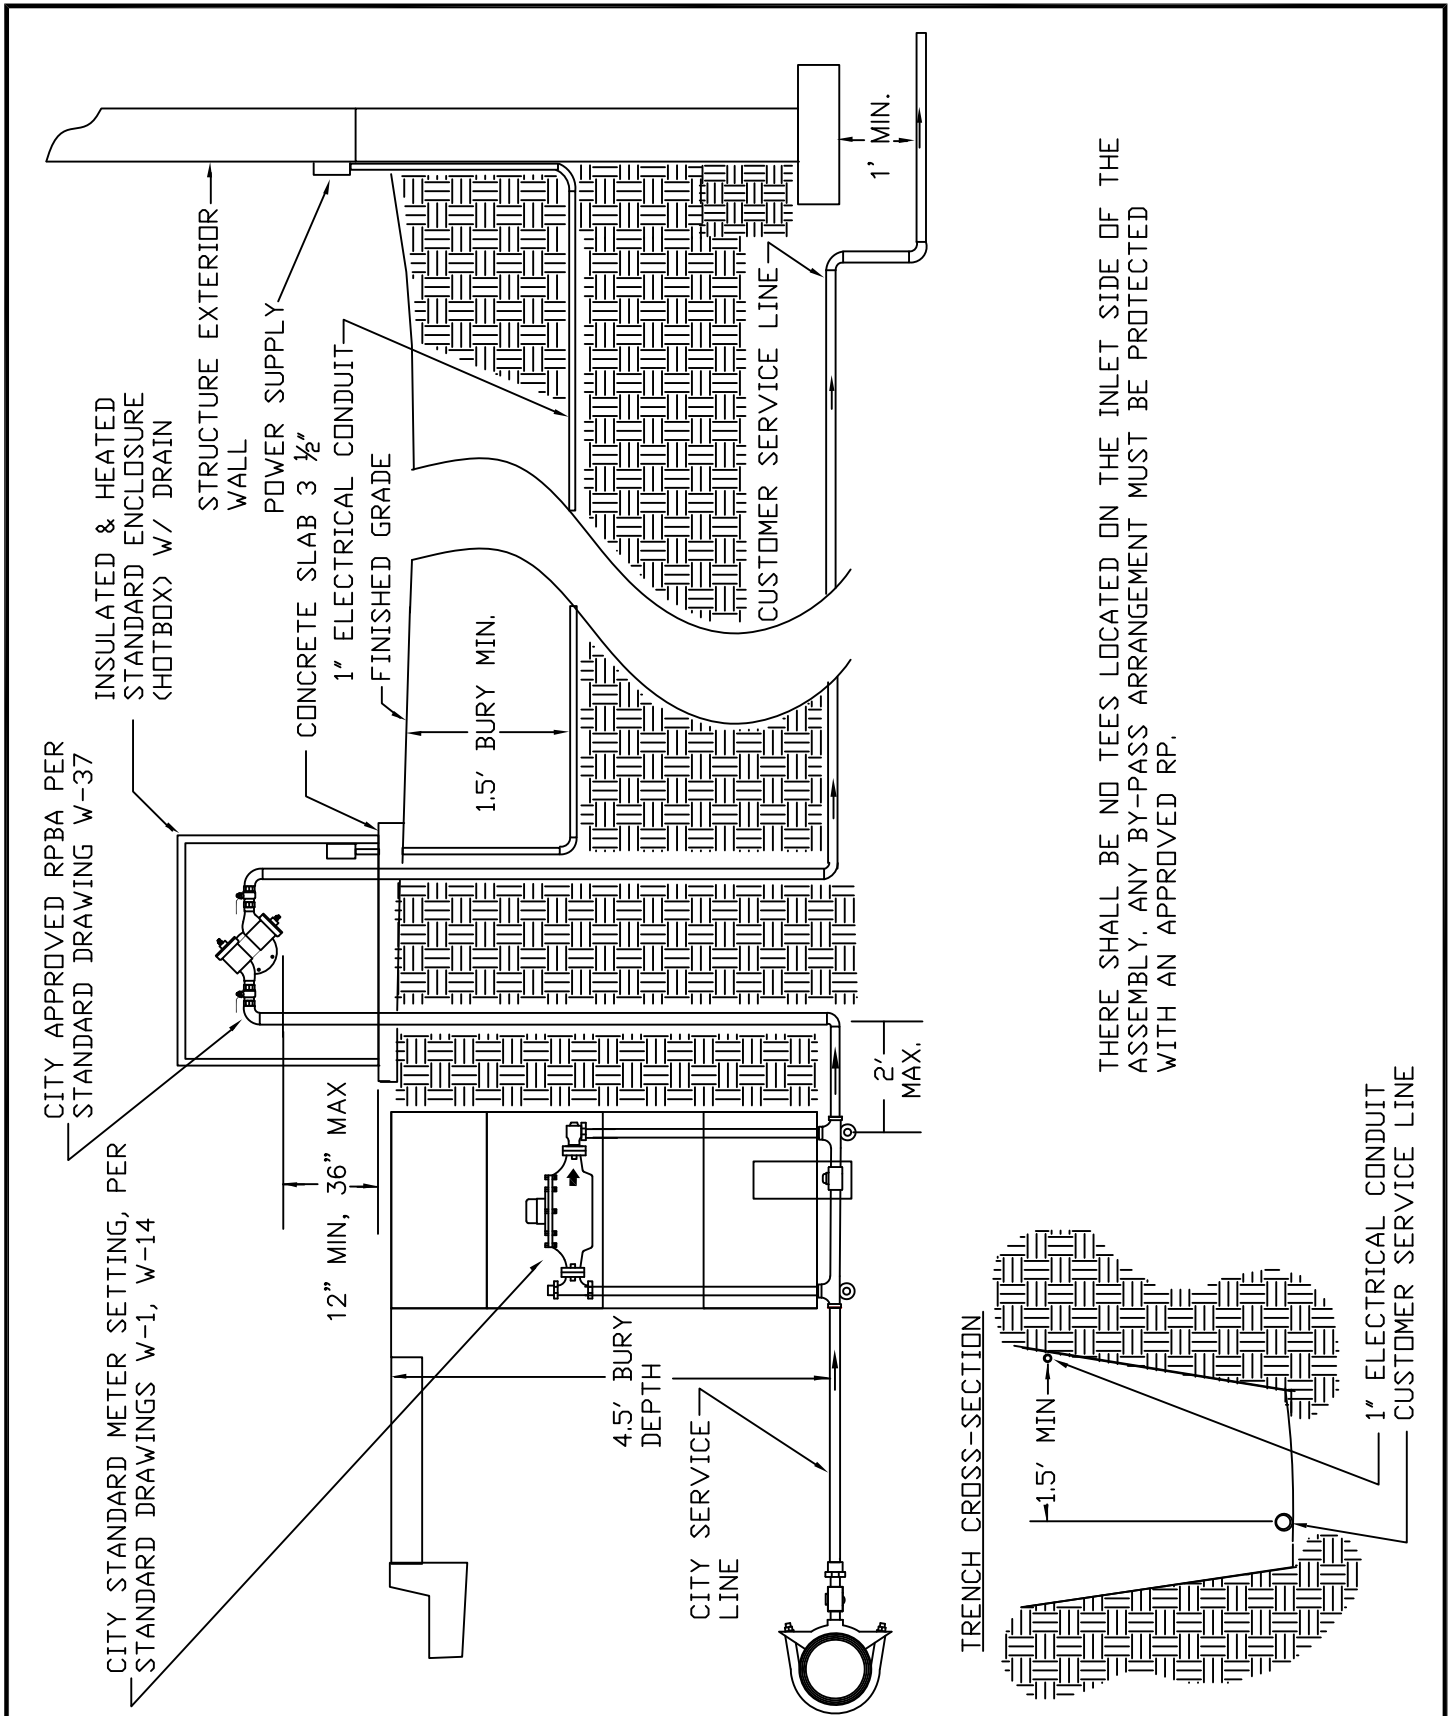

CITY OF COEUR D'ALENE STANDARD DRAWING

RPBA PREMISE ISOLATION STANDARD METHOD

APPROVED BY:

Chris Bushy
CITY ENGINEER, PE 10604

3/1/26
DATE:

DWG NO.

W-20